


33" DECK
TUB OPT.

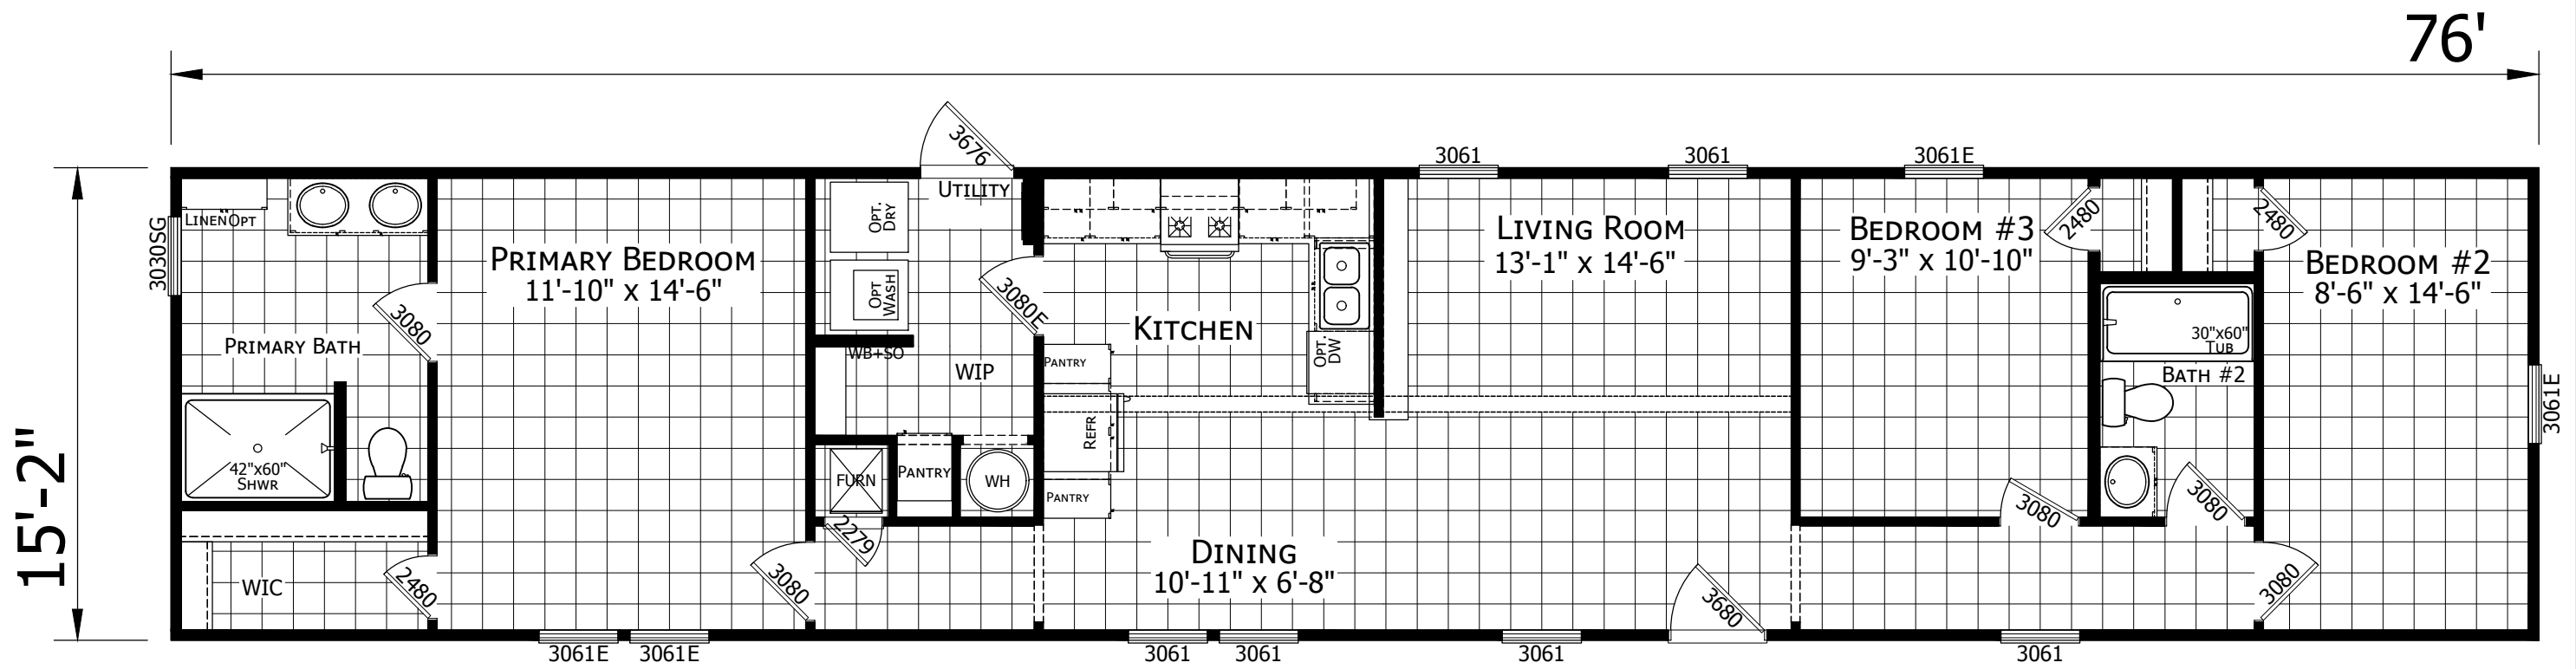

ZEPHYR
3 BEDROOM 2 BATH
76'-0" x 15'-2"
1153 SQ. FT. TOTAL

MODIFICATIONS

PROJECT:
025-1676H32034
76'-0" x 15'-2"
3 BD 2 BT

TITLE:
LITERATURE
PLAN

SHEET:
L-101
ZEPHYR

DRAWN BY: K. BADGLEY
DATE: 05-26-22
SCALE: 3/16" = 1'-0"

FILENAME: 025CHPR-1676H32034 ZEPHYR

PROPRIETARY AND CONFIDENTIAL
THESE DRAWINGS AND SPECIFICATIONS ARE ORIGINAL,
PROPRIETARY AND CONFIDENTIAL MATERIALS OF CHAMPION.
COPYRIGHT © 1976-2023 BY CHAMPION

CHAMPION
HOME BUILDERS

756 W. BIG BEAVER ROAD, SUITE 1000 TROY, MI 48064
PHONE: 248-614-8200